


A.113  
 01 TYPICAL INSTALL DETAIL, CLASSIC CLAD, OPERABLE WINDOW, HEAD DETAIL  
 SCALE: 3" = 1'-0"



A.113  
 02 TYPICAL INSTALL DETAIL, CLASSIC CLAD, OPERABLE WINDOW, SILL DETAIL  
 SCALE: 3" = 1'-0"

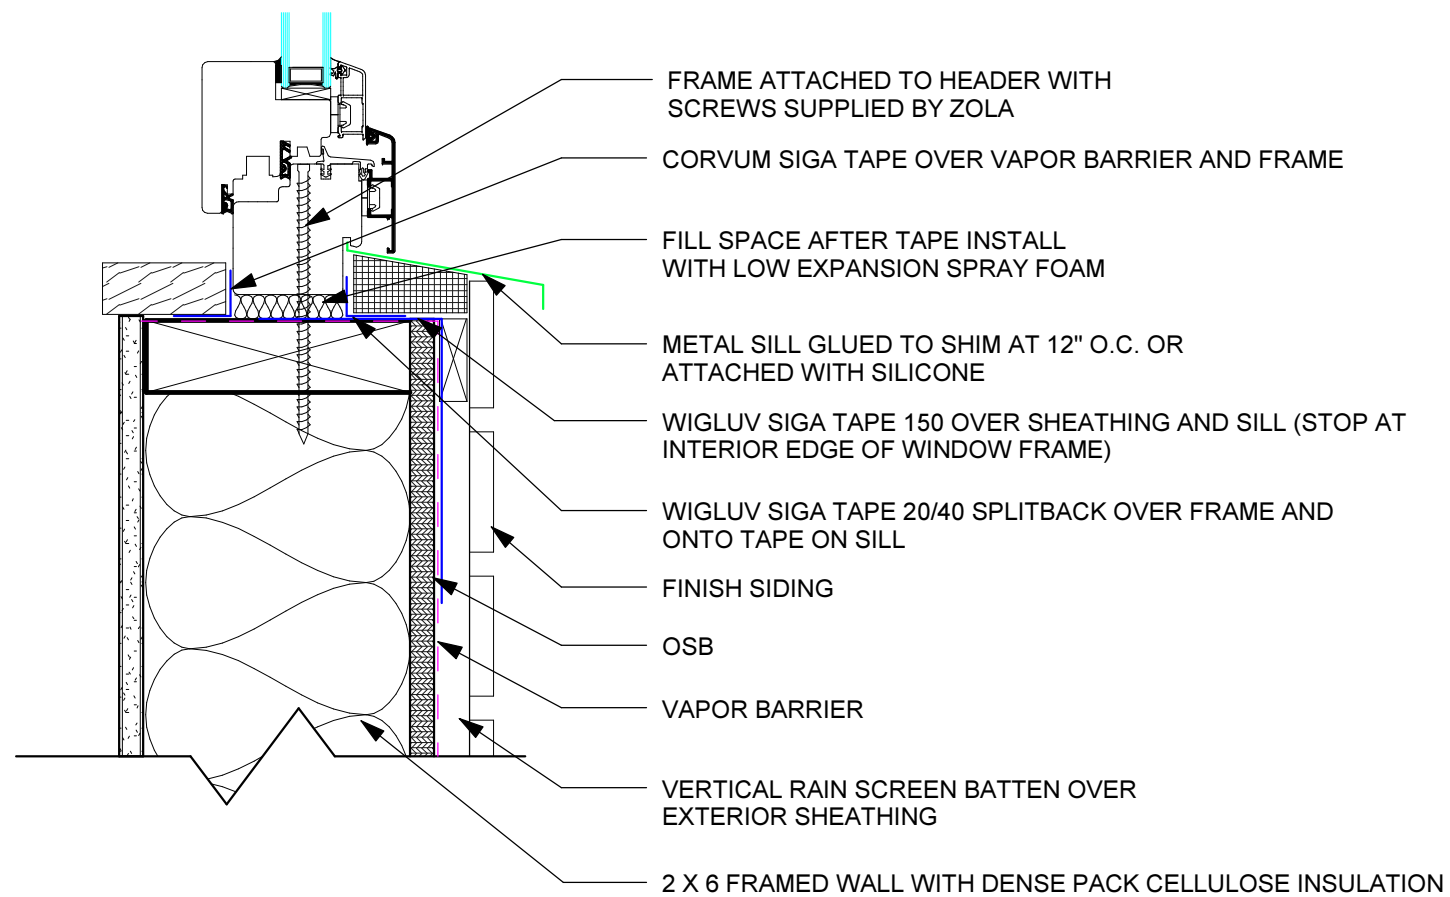

**INSTALL, 2 X 6, CLASSIC CLAD OPERABLE WINDOW**

Project number	ZOLA	<b>A.113</b>
Date	02/12/16	
Drawn by	Author	
Checked by	Checker	
		Scale 3" = 1'-0"