


A.114 01 TYPICAL INSTALL DETAIL, CLASSIC WOOD, OPERABLE WINDOW, HEAD DETAIL
 SCALE: 3" = 1' - 0"



A.114 02 TYPICAL INSTALL DETAIL, CLASSIC WOOD, OPERABLE WINDOW, SILL DETAIL
 SCALE: 3" = 1' - 0"

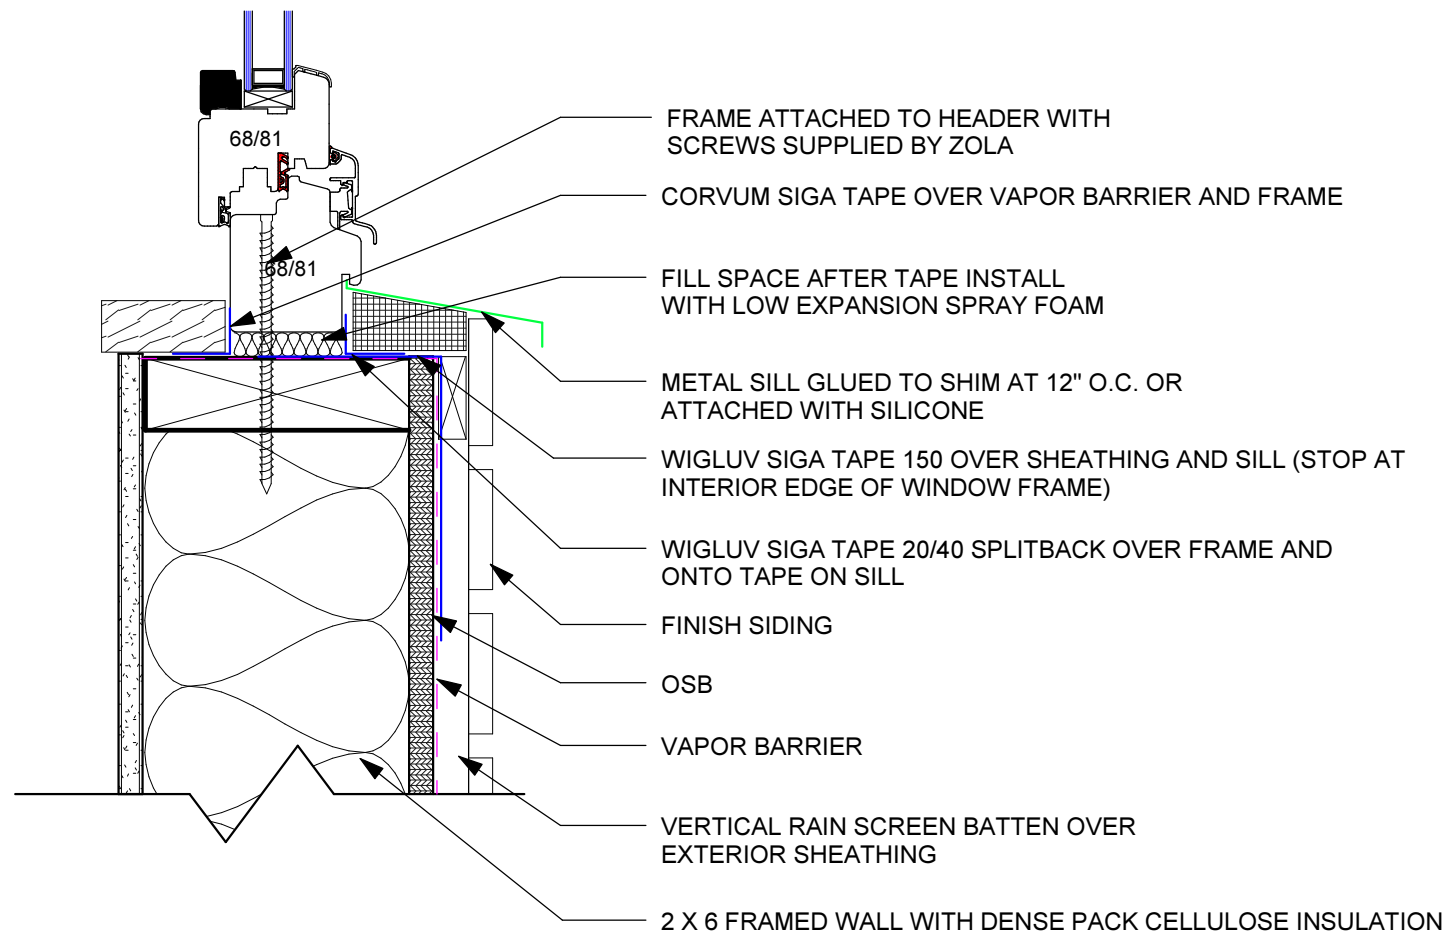

INSTALL, 2 X 6, CLASSIC WOOD OPERABLE WINDOW

Project number	ZOLA	A.114
Date	02/12/16	
Drawn by	Author	
Checked by	Checker	
		Scale 3" = 1'-0"