


A.104
01 TYPICAL INSTALL DETAIL, THERMO CLAD, OPERABLE WINDOW, HEAD DETAIL
SCALE: 3" = 1' - 0"



A.104
02 TYPICAL INSTALL DETAIL, THERMO CLAD, OPERABLE WINDOW, SILL DETAIL
SCALE: 3" = 1' - 0"

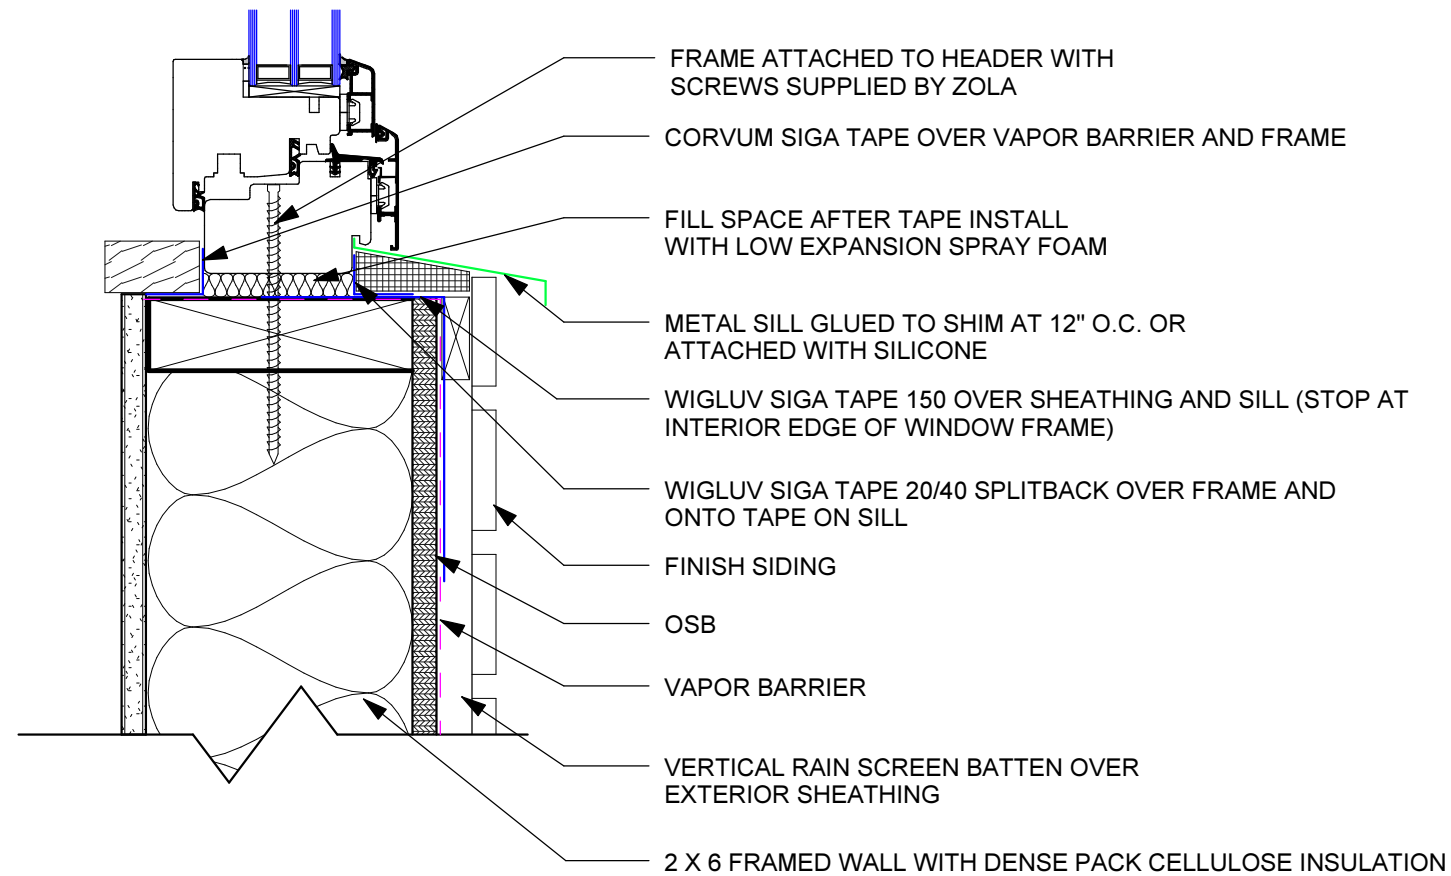

INSTALL, 2 X 6, THERMO CLAD OPERABLE WINDOW

Project number	ZOLA	A.104
Date	02/12/16	
Drawn by	Author	
Checked by	Checker	
		Scale 3" = 1'-0"