


A.115 TYPICAL INSTALL DETAIL, THERMO PLUS CLAD, OPERABLE WINDOW, HEAD DETAIL
 01 SCALE: 3" = 1' - 0"



A.115 TYPICAL INSTALL DETAIL, THERMO PLUS CLAD, OPERABLE WINDOW, SILL DETAIL
 02 SCALE: 3" = 1' - 0"

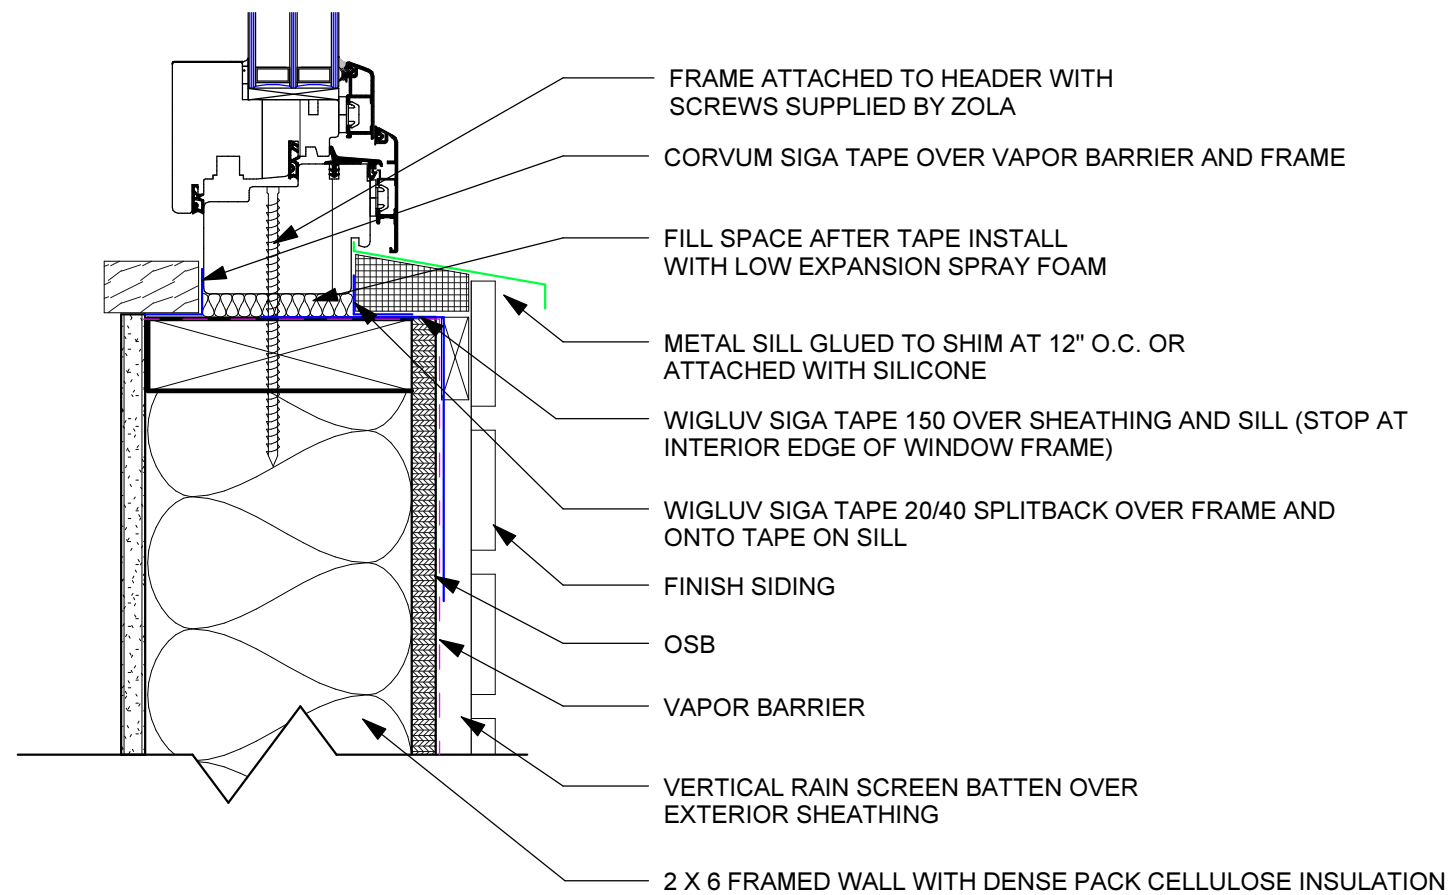

INSTALL, 2 X 6, THERMO PLUS CLAD OPERABLE WINDOW

Project number	ZOLA	A.115
Date	02/12/16	
Drawn by	Author	
Checked by	Checker	
		Scale 3" = 1'-0"